

12.14.2018

ISSUE DATE
ISSUED FOR DEMO: OCT. 31, 2018
REVISION DATE
REVISED NOTES: NOV. 14, 2018
FOR CONSTRUCTION: NOV. 15, 2018
FINISHES CHANGES: NOV. 21, 2018
BUILDING COMMENTS: DEC. 10, 2018
TENANT CHANGES: DEC. 14, 2018

PROJECT NUMBER 1037
DRAWN BY BHA
SQUARE FOOTAGE SF
SHEET NUMBER

A5.1

FINISHES PLAN




FLOOR FINISHES
ALL FLOORING THROUGHOUT SHALL BE FLOOR #1 U.N.O.

- CP1** CARPET TILE
MANUF: SHAW CONTRACT
STYLE: THINK TILE
COLOR: ESCAPE 86505
INSTALL: MONOLITHIC
LOCATION: OVERALL
- CP2** CARPET TILE (ACCENT)
MANUF: SHAW CONTRACT
STYLE: ENIGAGE
COLOR: ESCAPE BLUE 86506
INSTALL: MONOLITHIC
LOCATION: AS SHOWN
CONTACT: KATHLEEN GRIEF
979.907.9414

BASE FINISHES
ALL BASE THROUGHOUT SHALL BE BASE #1 U.N.O.

- RB1** RUBBER BASE
MANUF: SHAW
COLOR: 00785 EBONY
SIZE: 4"
STRAIGHT BASE AT CARPET AND PORCELAIN TILE. COVE AT VCT/RESILIENT FLOORING
CONTACT: KATHLEEN GRIEF
979.207.3818

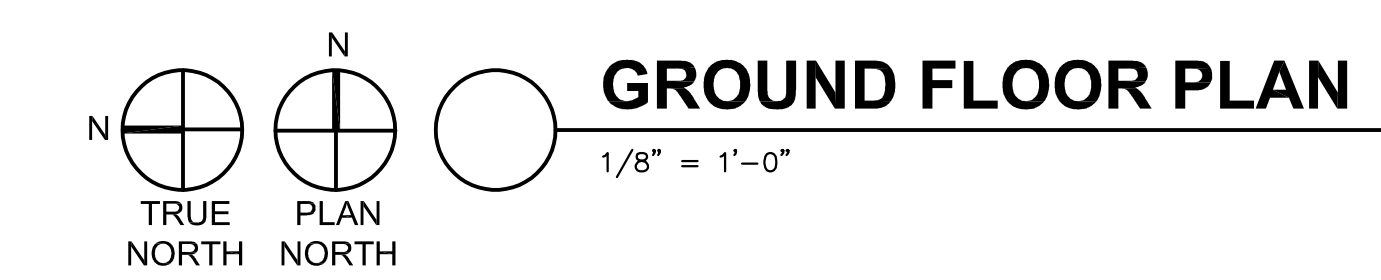

GROUND FLOOR PLAN
1/8" = 1'-0"