


PAINTING / DRYWALL SCOPE OF WORK

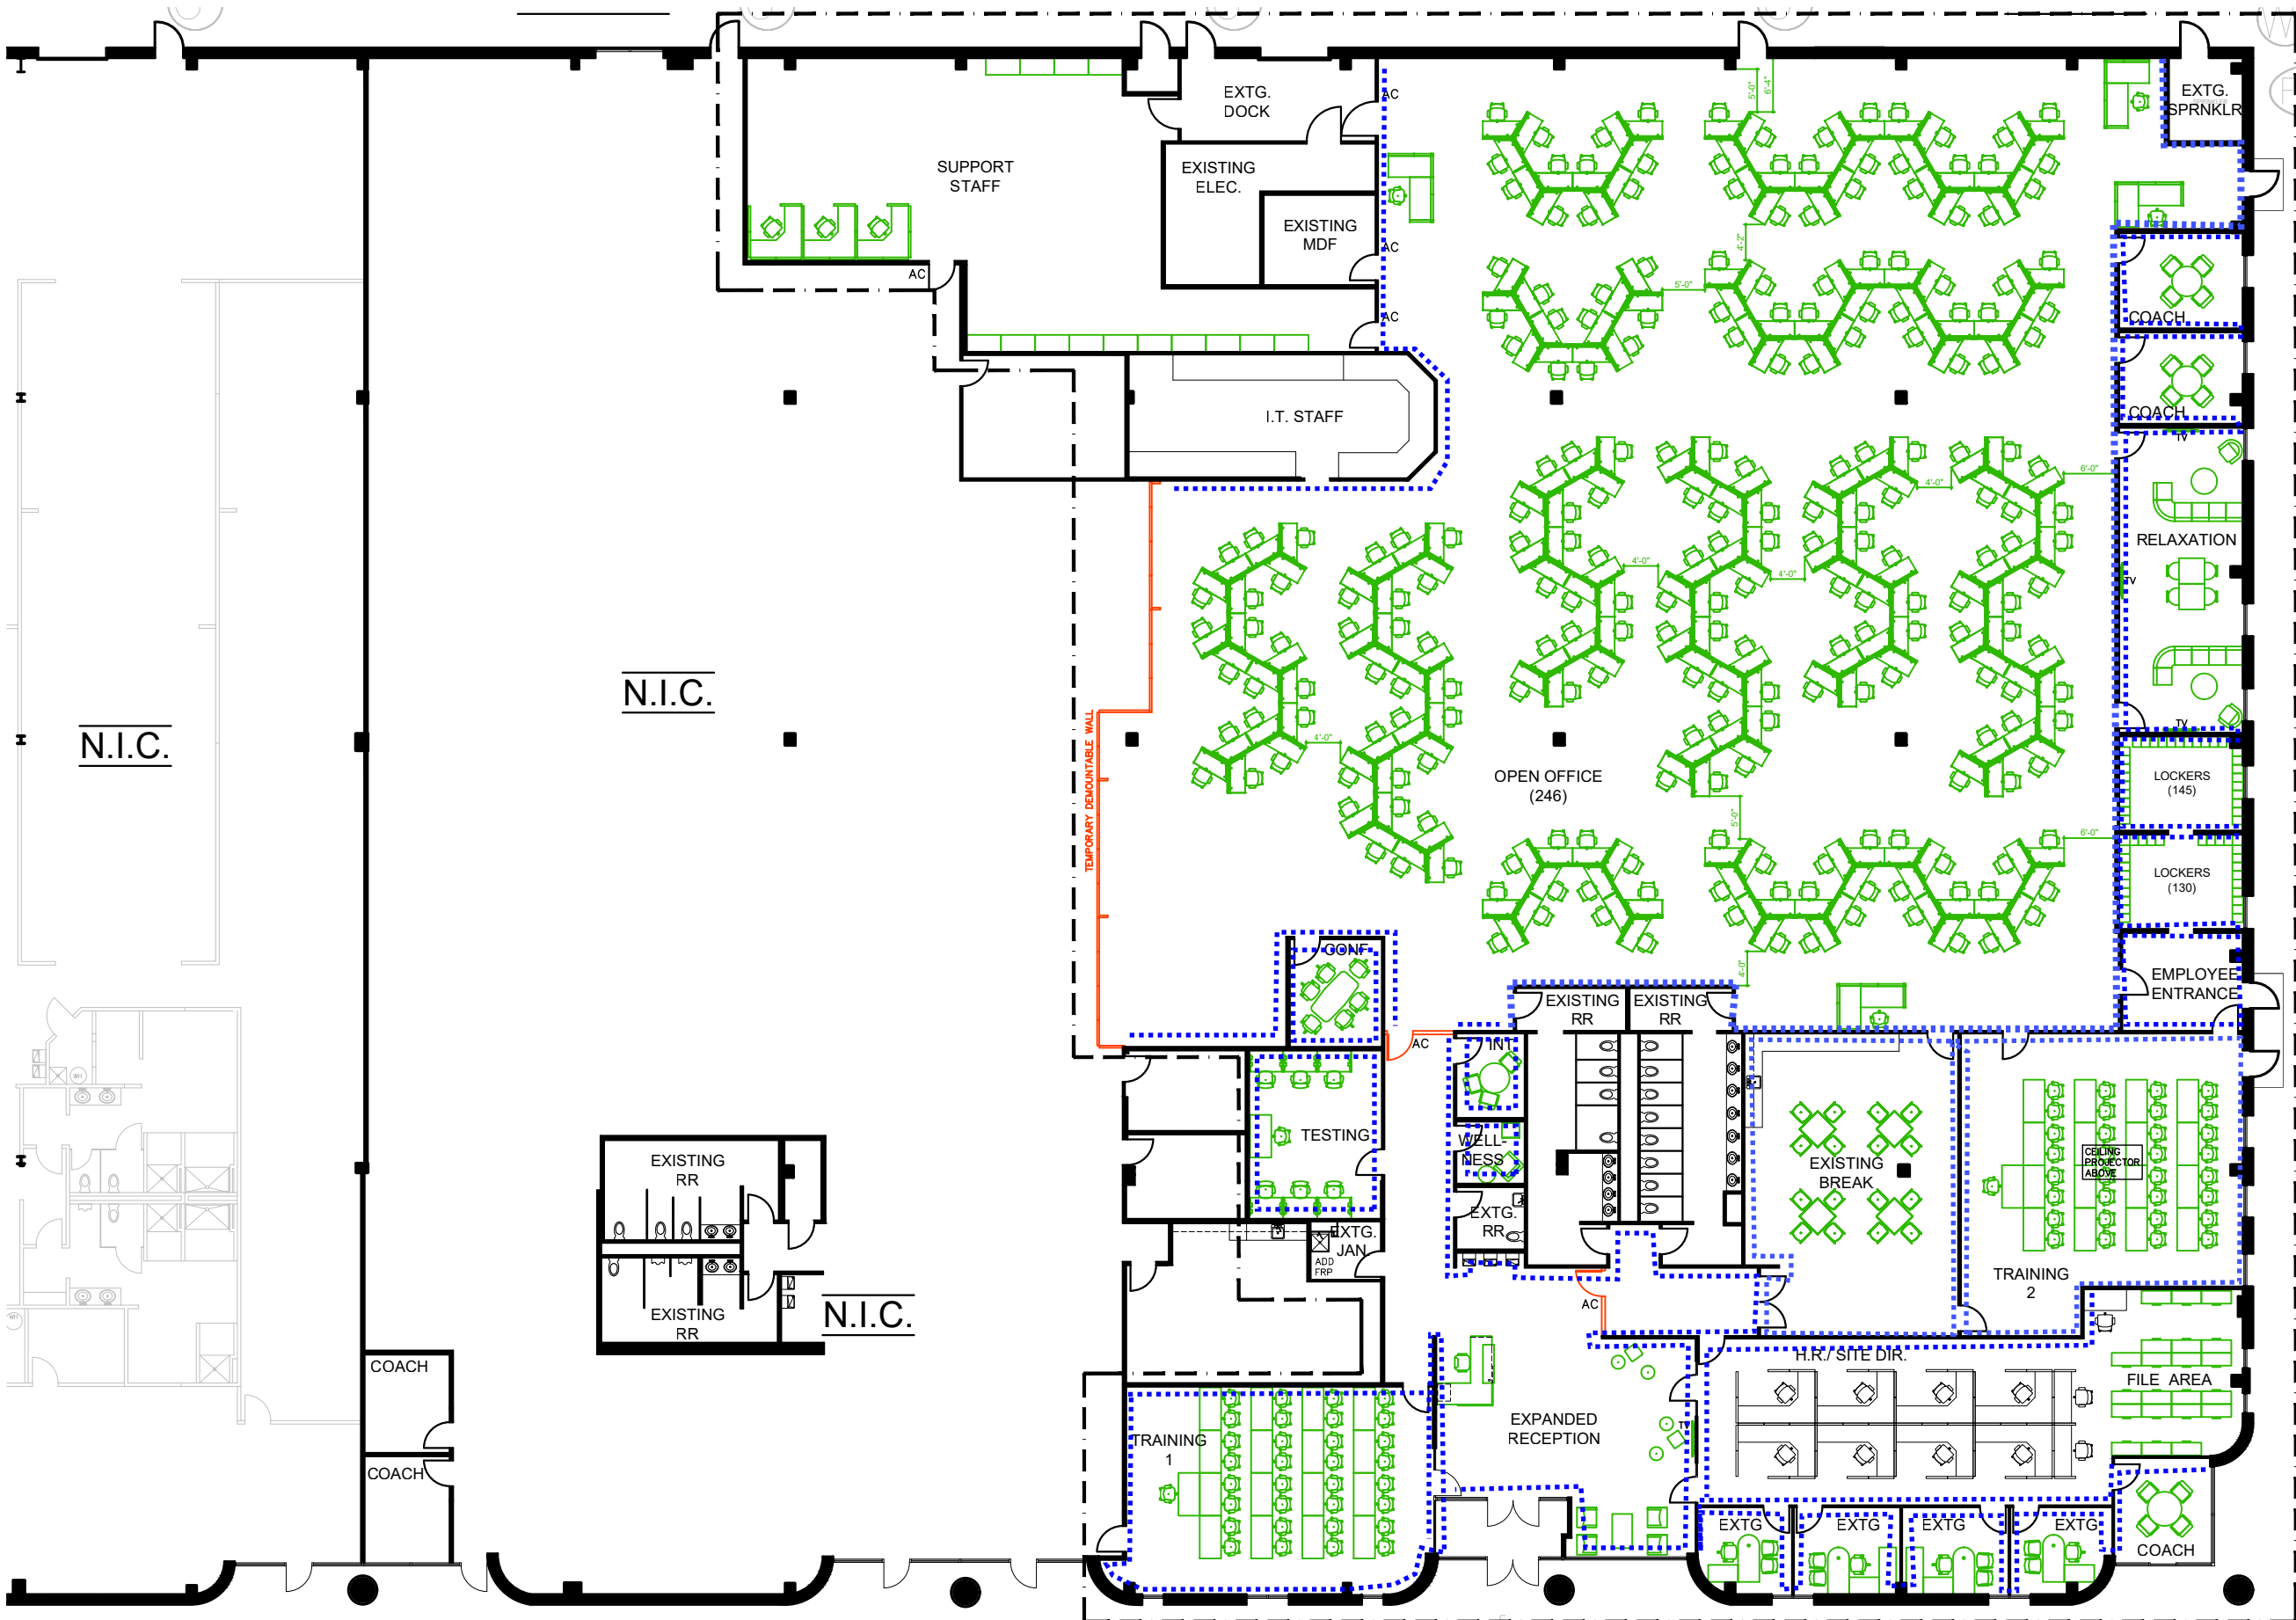

All DRYWALL PARTITIONS TO BE PAINTED

- - - - **Alternate 1**  
 Remove Wall Covering  
 Skim To Level (4) Finish  
 Apply (1) Coat Of Primer &  
 (2) Coats Of Finish.
- Alternate 2**  
 Apply (1) Coat Of Primer &  
 (2) Coats Of Finish.

CLIENT	AGENTS
PHASE 1	246
<b>TOTALS</b>	<b>246</b>

**PLAN LEGEND**


- EXISTING WALLS
- NEW WALLS
- NEW FURNITURE
- RELOCATED FURNITURE
- AC ACCESS CONTROL

N.I.C.

N.I.C.

N.I.C.

PROPOSED SPACE PLAN / PHASING

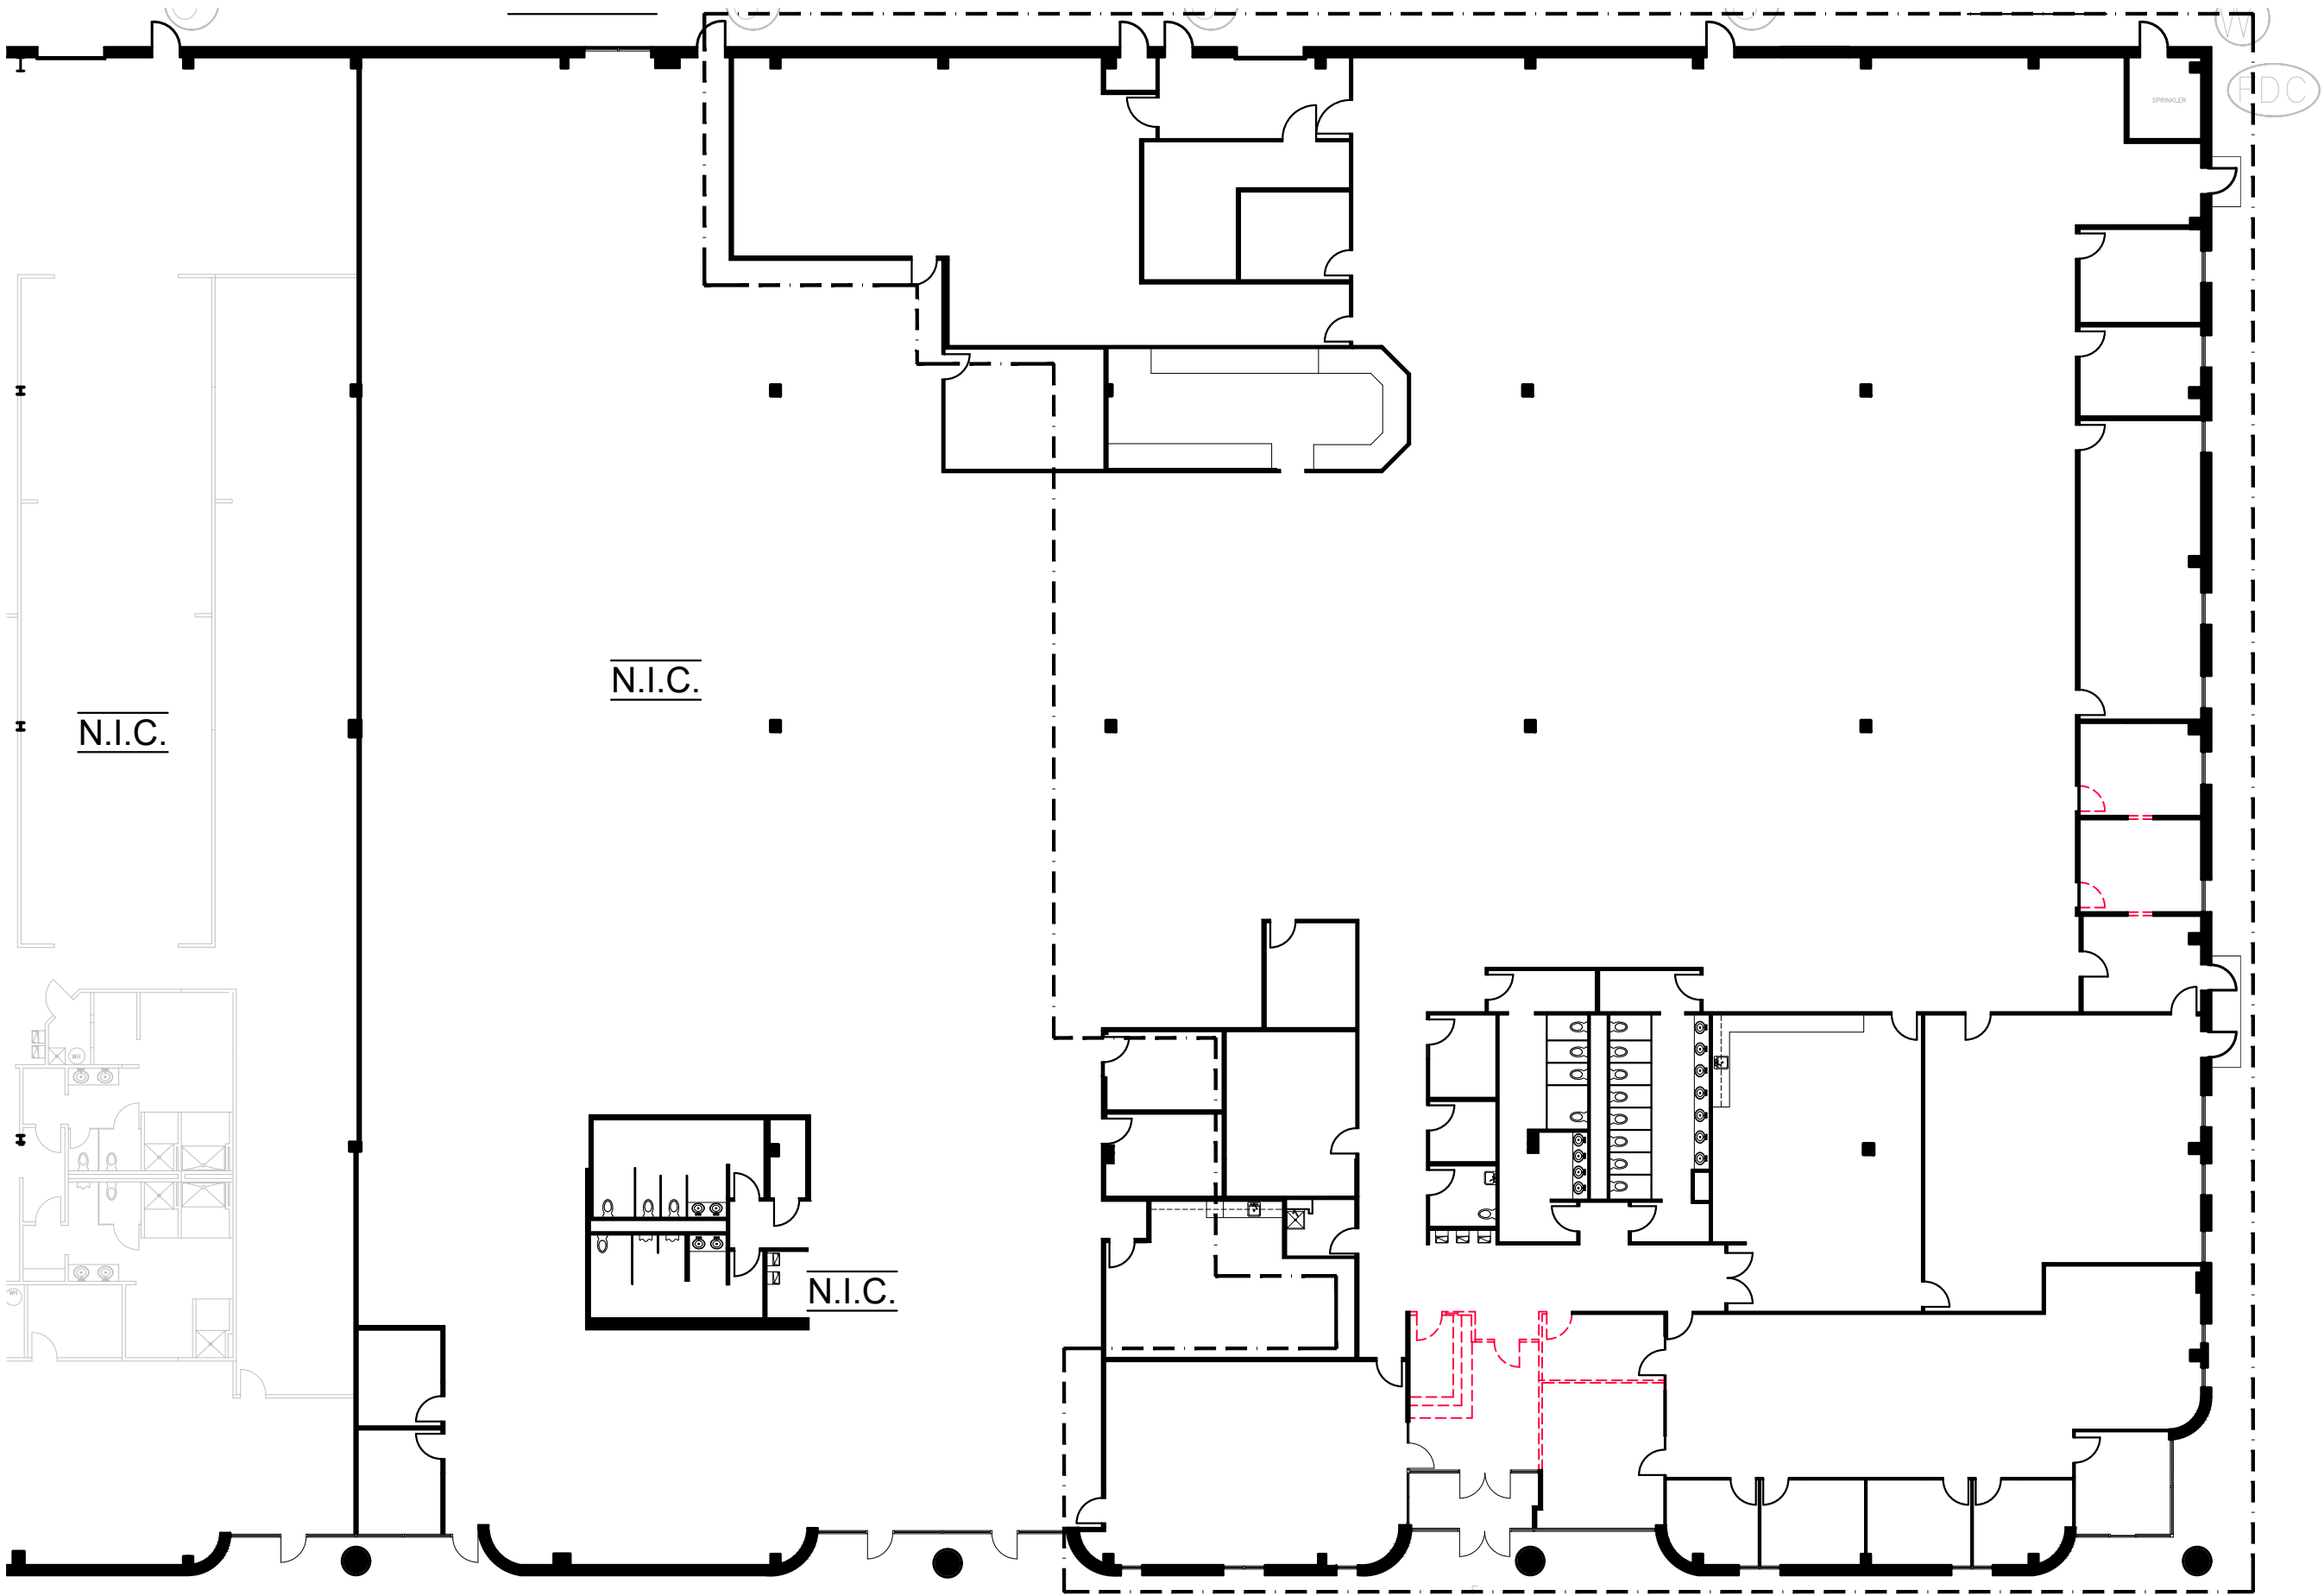

N.I.C.

N.I.C.

N.I.C.

SPRINKLER

FDC

**PLAN LEGEND**

— EXISTING CONSTRUCTION

- - - TO BE REMOVED